

BERGER FOUNTAIN RENOVATION - RENDERINGS



VIEW AT PLAZA IN DAYTIME



VIEW AT PLAZA IN EVENING



ELEVATED VIEW AT WILLOW STREET



BIRDSEYE VIEW FROM GREENWAY

BERGER FOUNTAIN RENOVATION - SITE PLAN

PERMEABLE PAVING




9

PLANTERS AT WILLOW STREET




5

ENHANCED POOL & FOUNTAIN LIGHTING

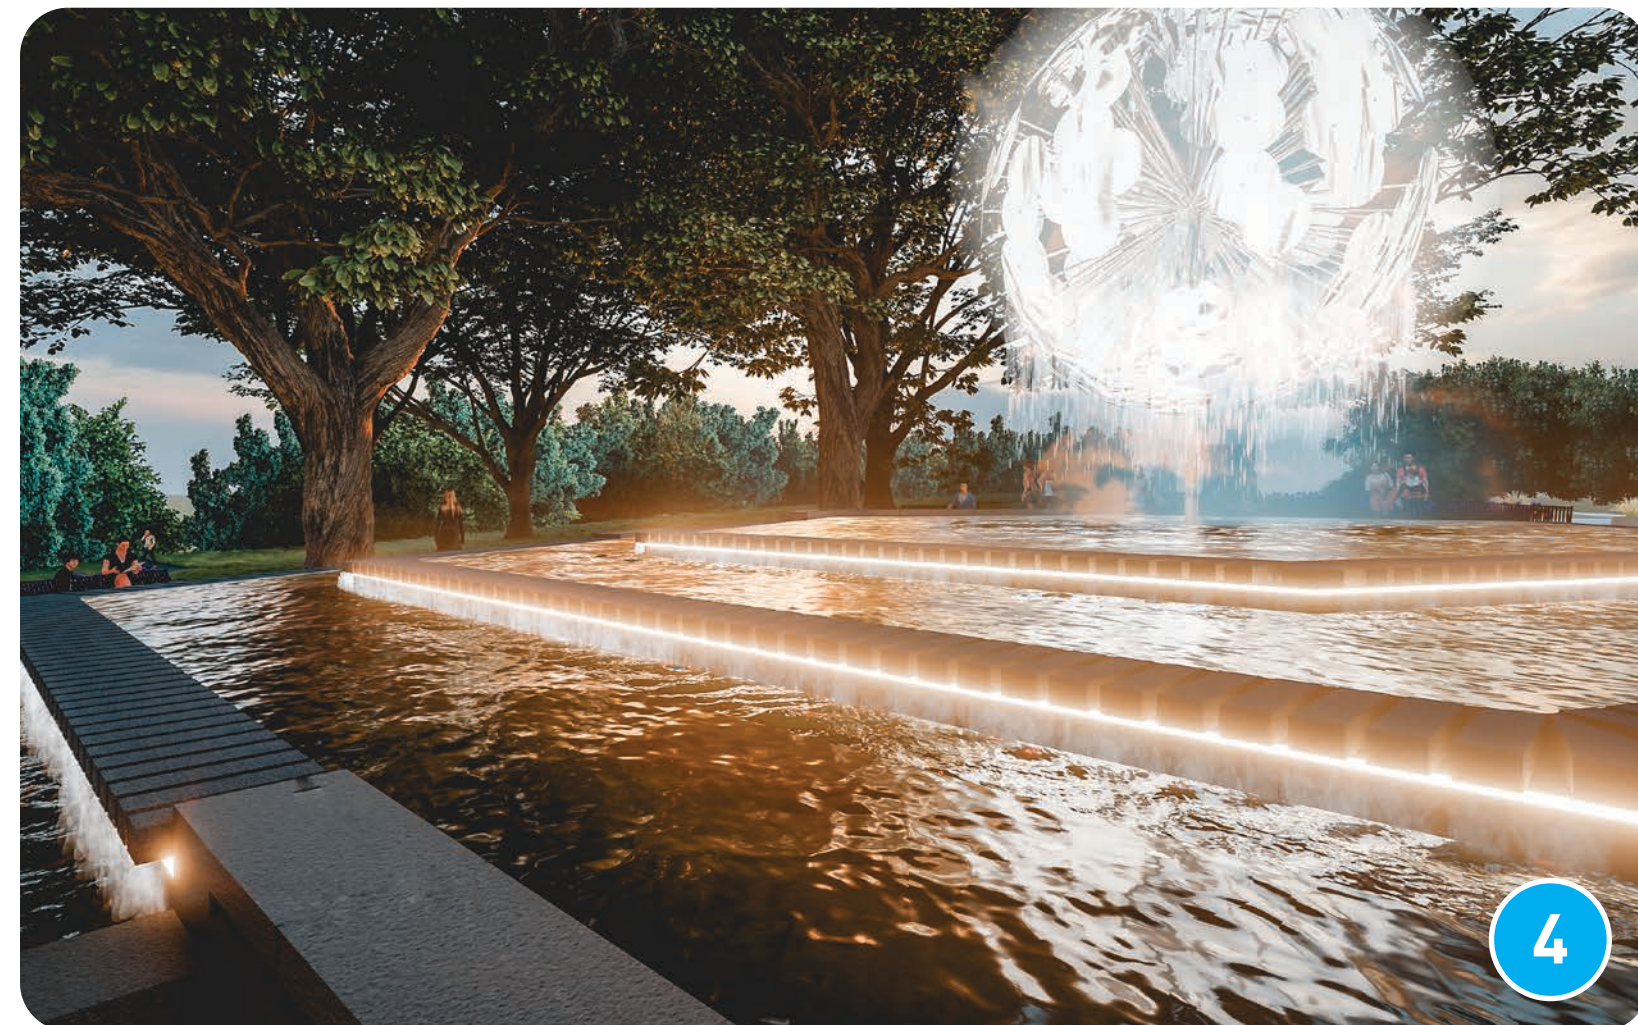

4


CONCEPT PLAN

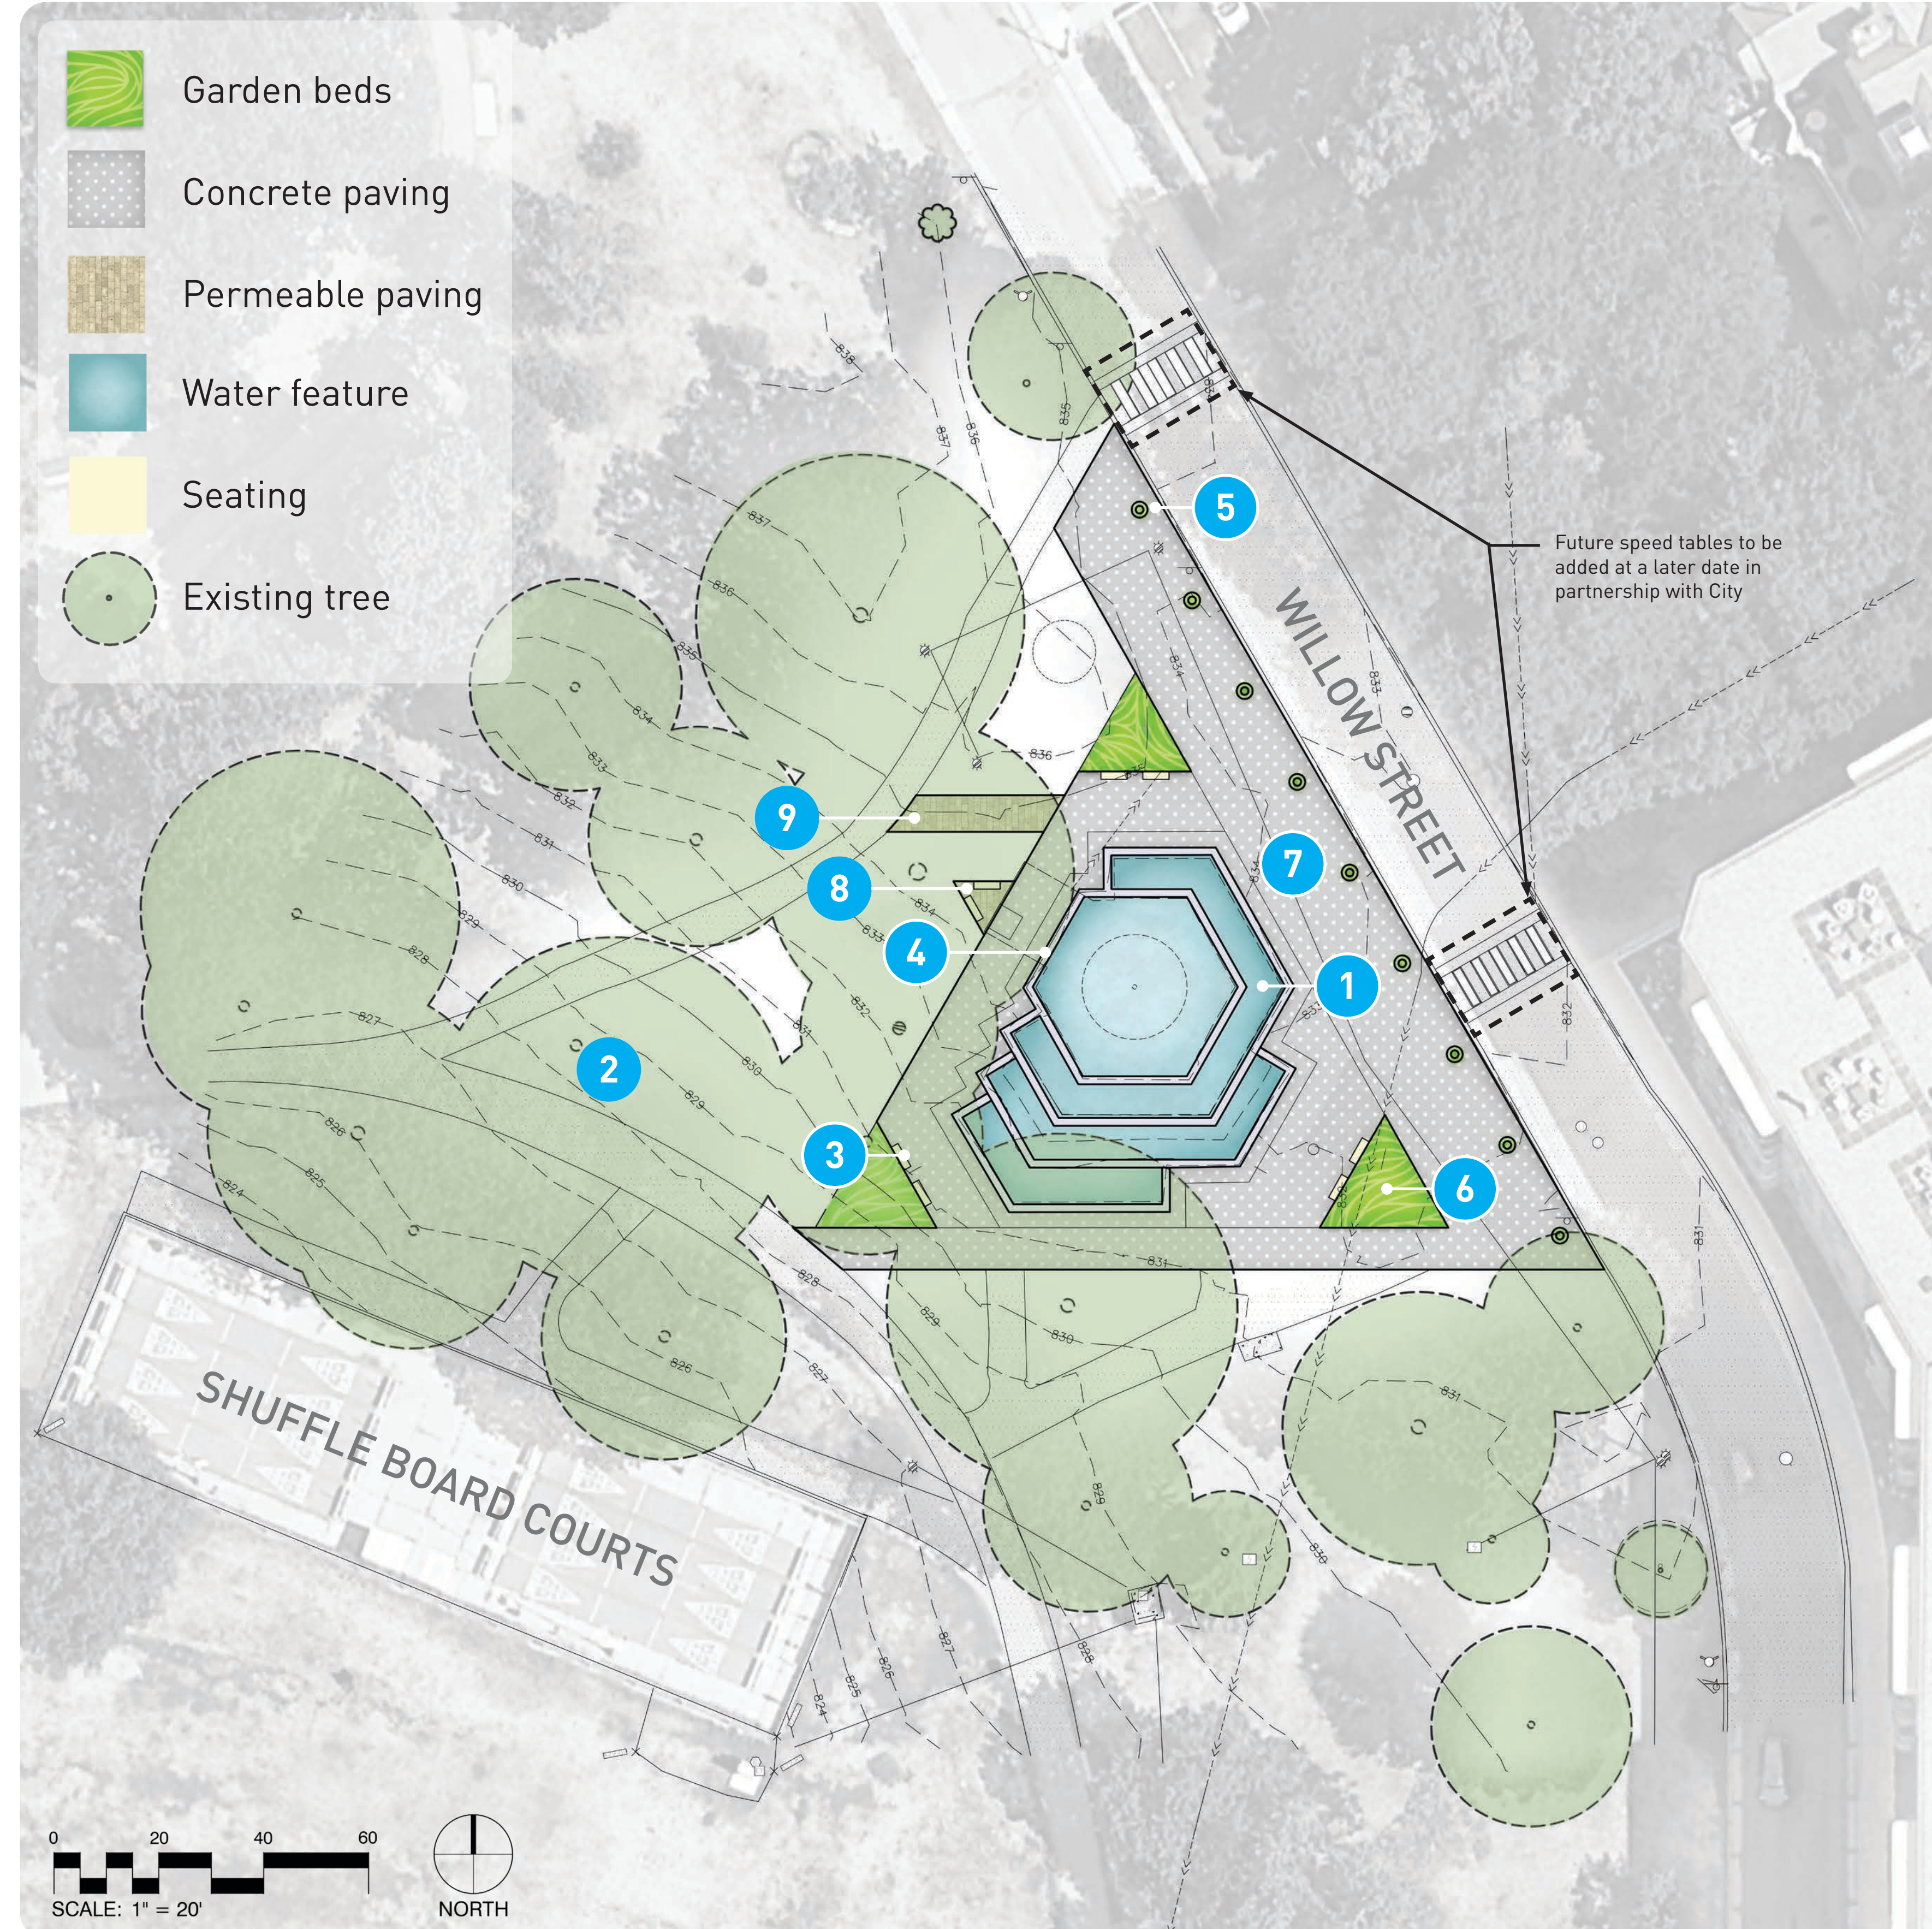

KEY FEATURES

- 1 Retain existing design of the fountain and multi-level pools
- 2 Existing trees on site maintained
- 3 New site furniture
- 4 New decorative lighting at fountain
- 5 New decorative planters
- 6 New in-grade planting beds
- 7 New plaza
- 8 New permeable paving and benches
- 9 New permeable paving connection

REFURBISHED DANDELION FOUNTAIN HEAD & MULTI-LEVEL POOLS

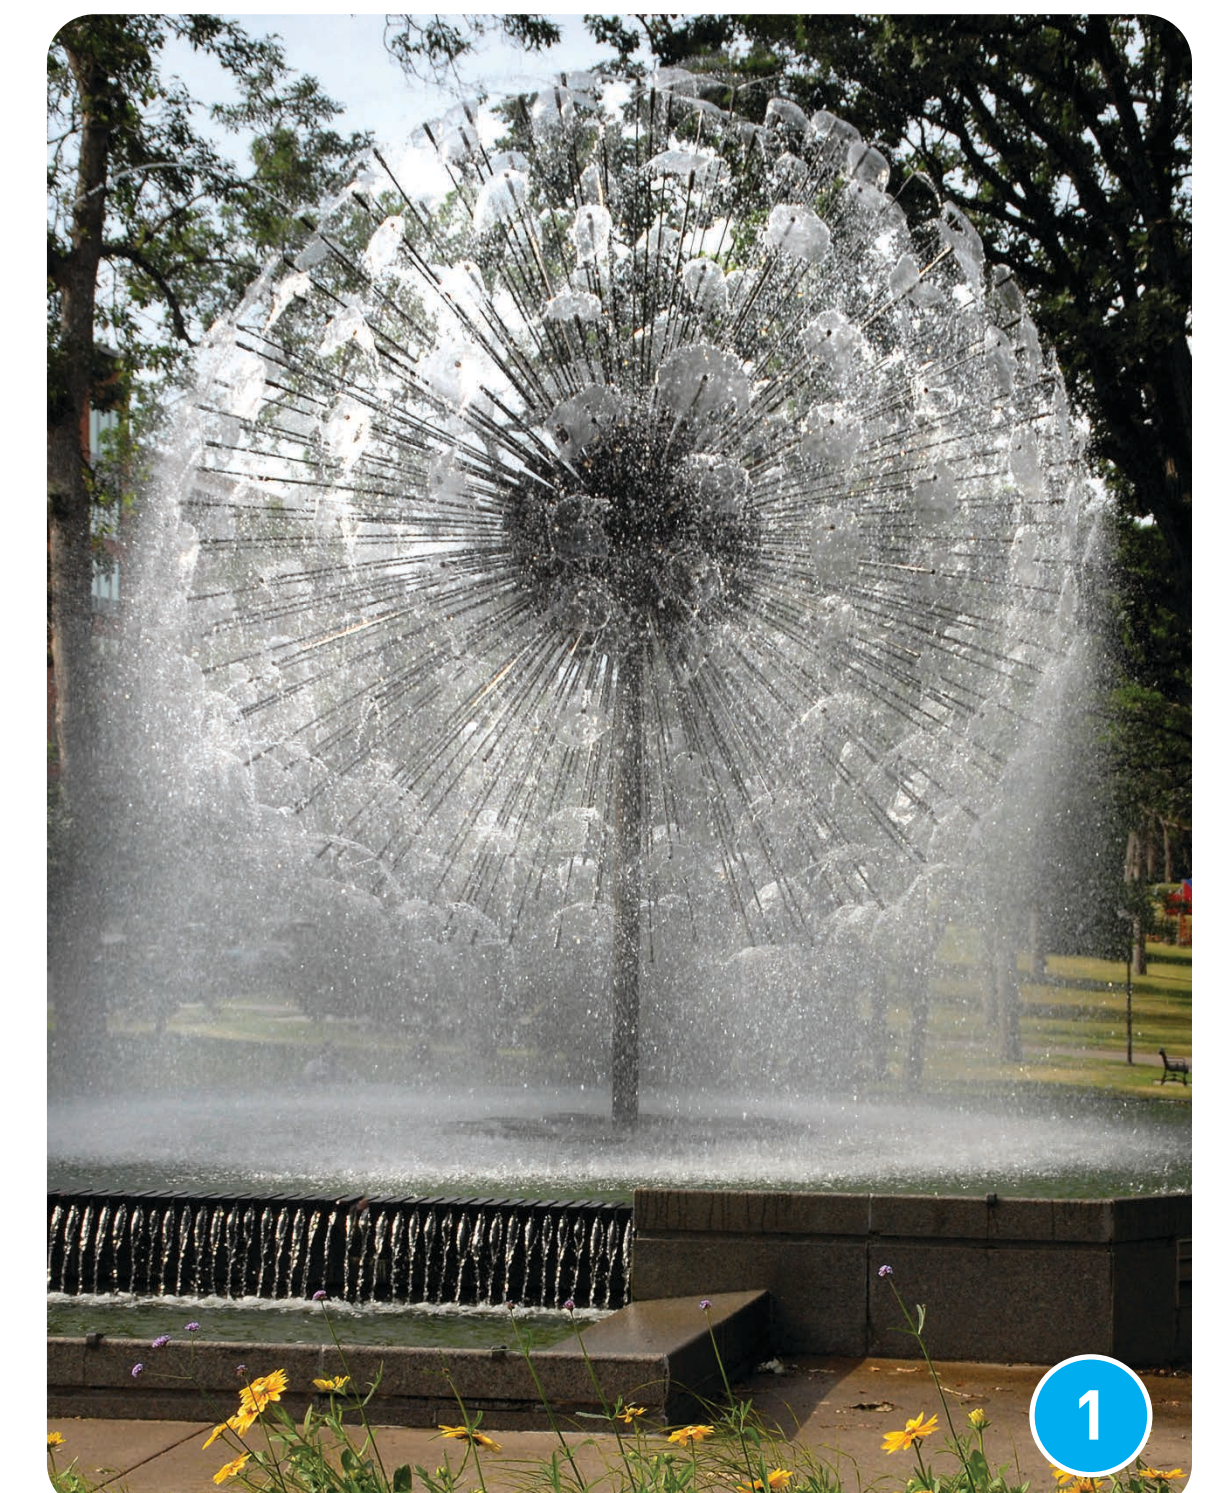

1